


Annexure - 1

18 metres

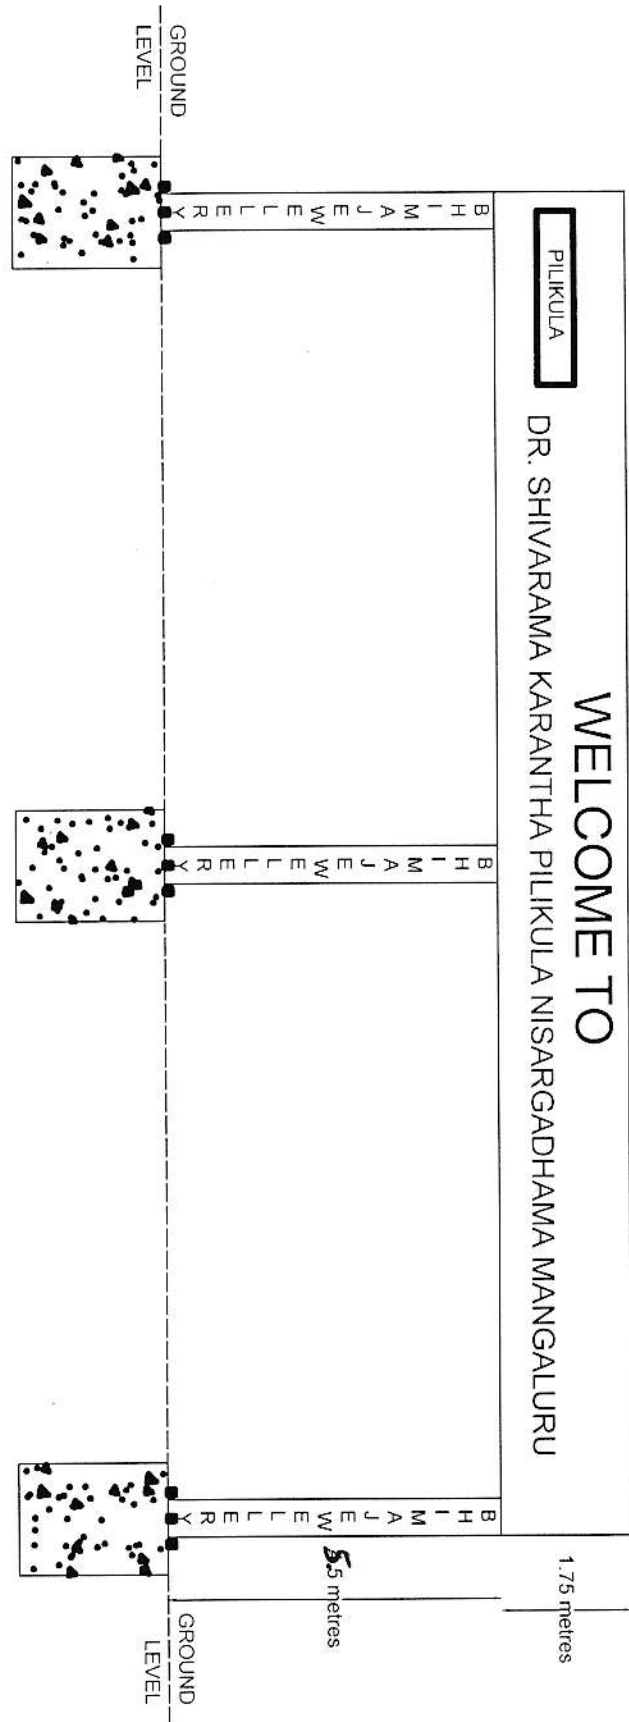

PROPOSED ARCH NEAR VAMANJOOR JUNCTION